


NOTES:
 DIMENSIONS ARE NOT TO BE SCALED FROM THE DRAWING
 ALL DIMENSIONS ARE TO BE CHECKED AGAINST ACTUAL SITE
 DIMENSIONS BEFORE ANY WORK IS COMMENCED

COPYRIGHT RESERVED
 THIS DRAWING IS THE PROPERTY OF BHP HARWOOD
 ARCHITECTS AND MAY NOT BE COPIED, REPRODUCED LENT OR
 DISCLOSED WITHOUT THEIR EXPRESS PERMISSION IN WRITING.

REVISIONS

Rev.	Date	Description
A	22.01.15	Site layout revised in accordance with client comments
B	18.02.15	Site plan scale revised

VISABILITY
 SPLAY
 2.4 X 33m

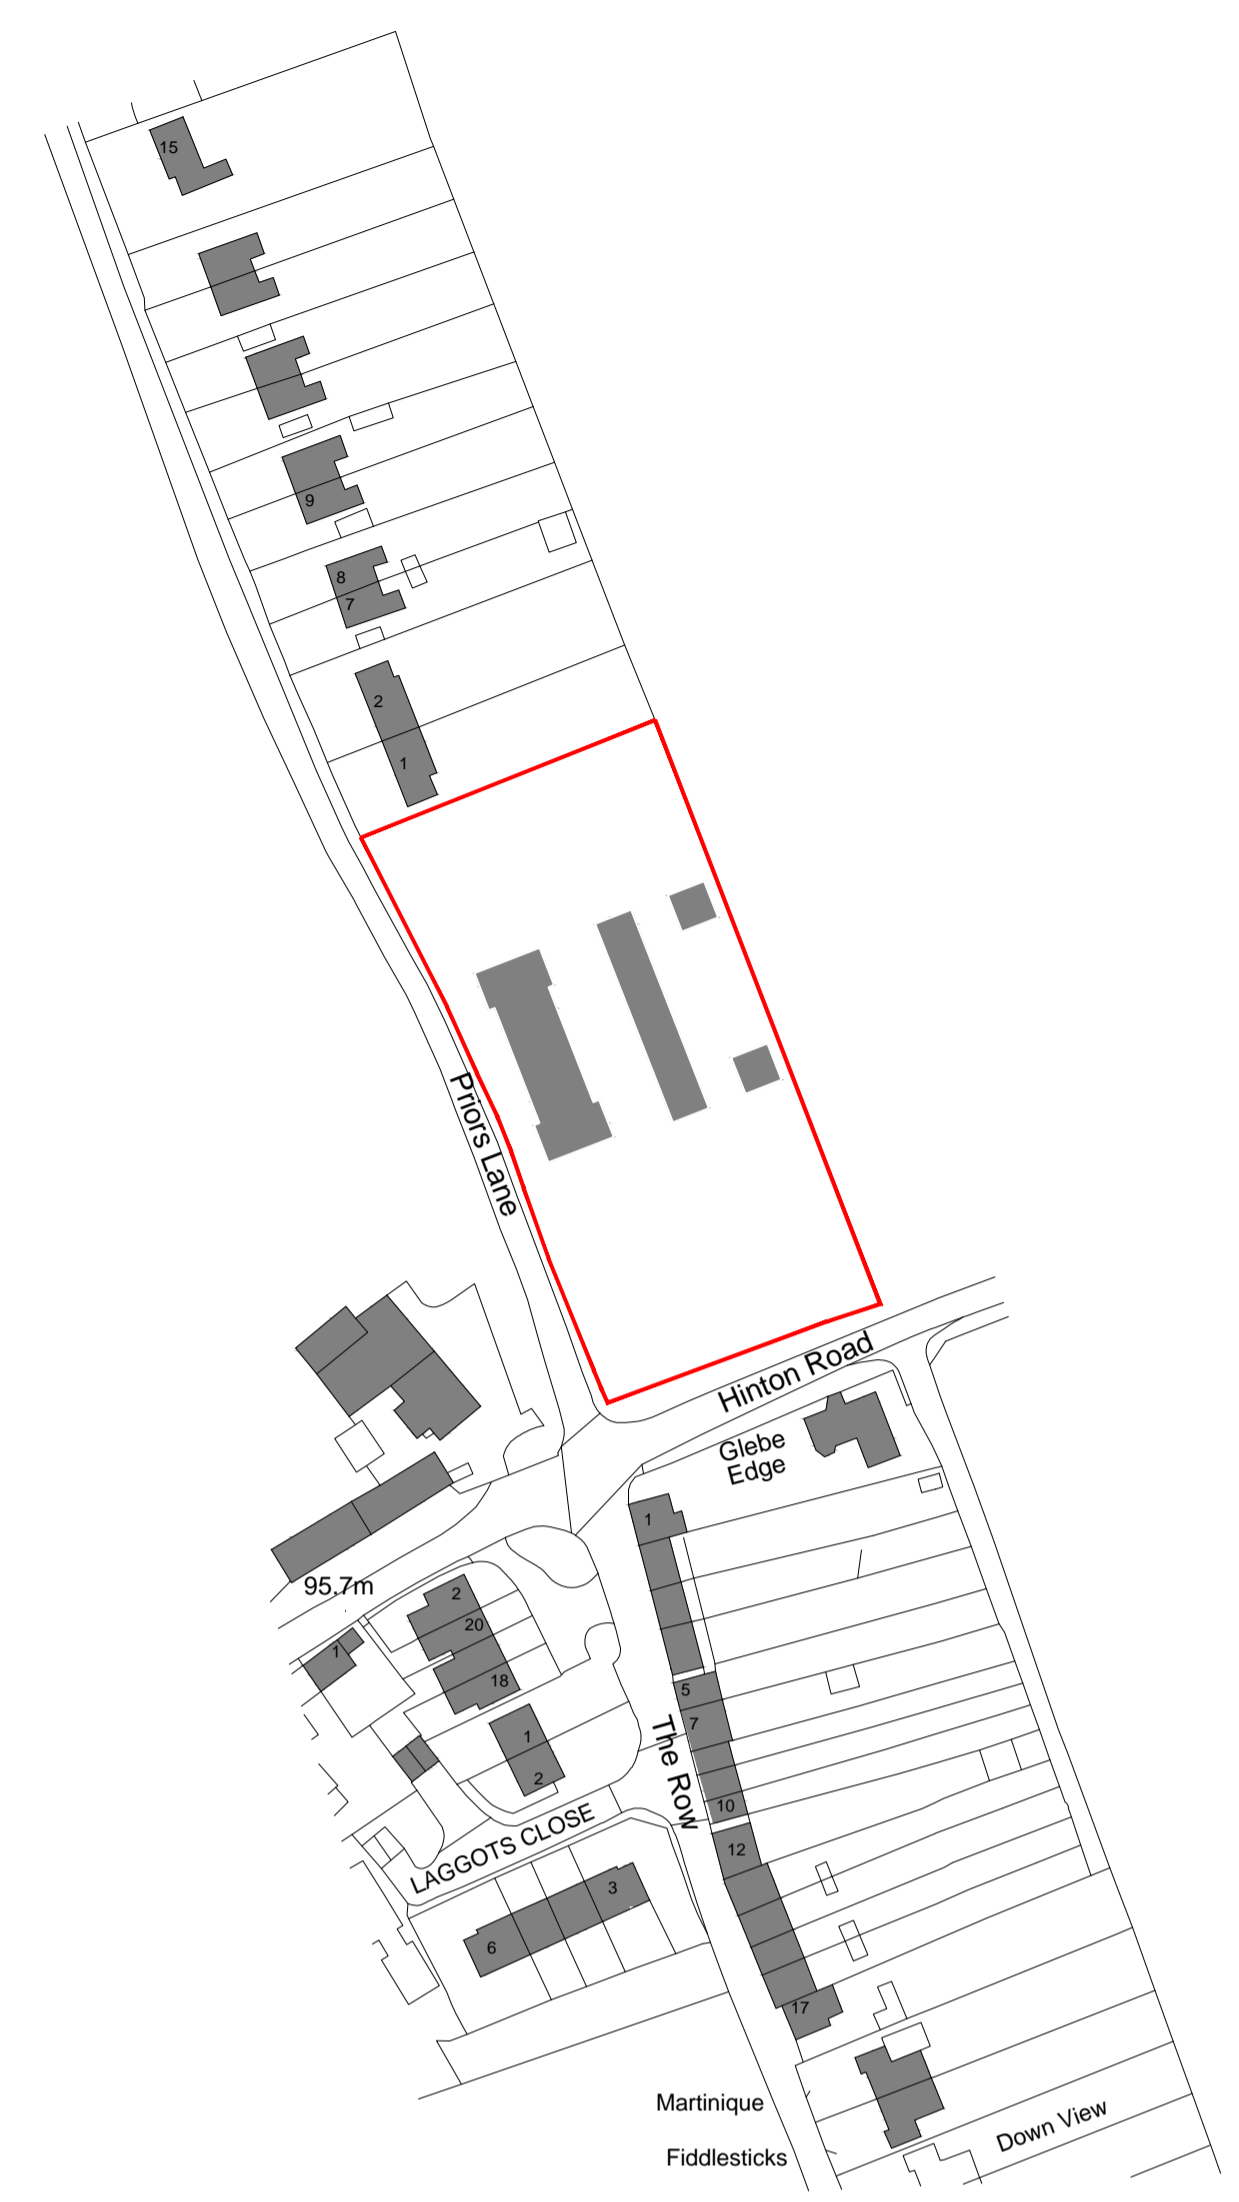

Ordnance Survey, (c) Crown Copyright 2012. All rights reserved. Licence number 100020449

Client:
 JC Lewis

Job:
 Glebe Farm
 Hinton Waldrist

Drawing Title:
 Proposed Site
 and Location Plans

Scale:
 1:250 @ A1

Date: Jan 2015 Drawn By: JKJ Checked: SRJ

Drawing No: 2864.103 Revision: B

PLANNING

The White Barn, Manor Farm, Manor Road
 Wantage, Oxfordshire, OX12 8NE
 T: 01235 765322 F: 01235 765373
 The Mansion House, Hartham Park, Corsham,
 Wiltshire, SN13 0RP
 T: 01249 700489 F: 01249 470077
 info@bpharwood.co.uk - www.bpharwood.co.uk

